



Bk. 1

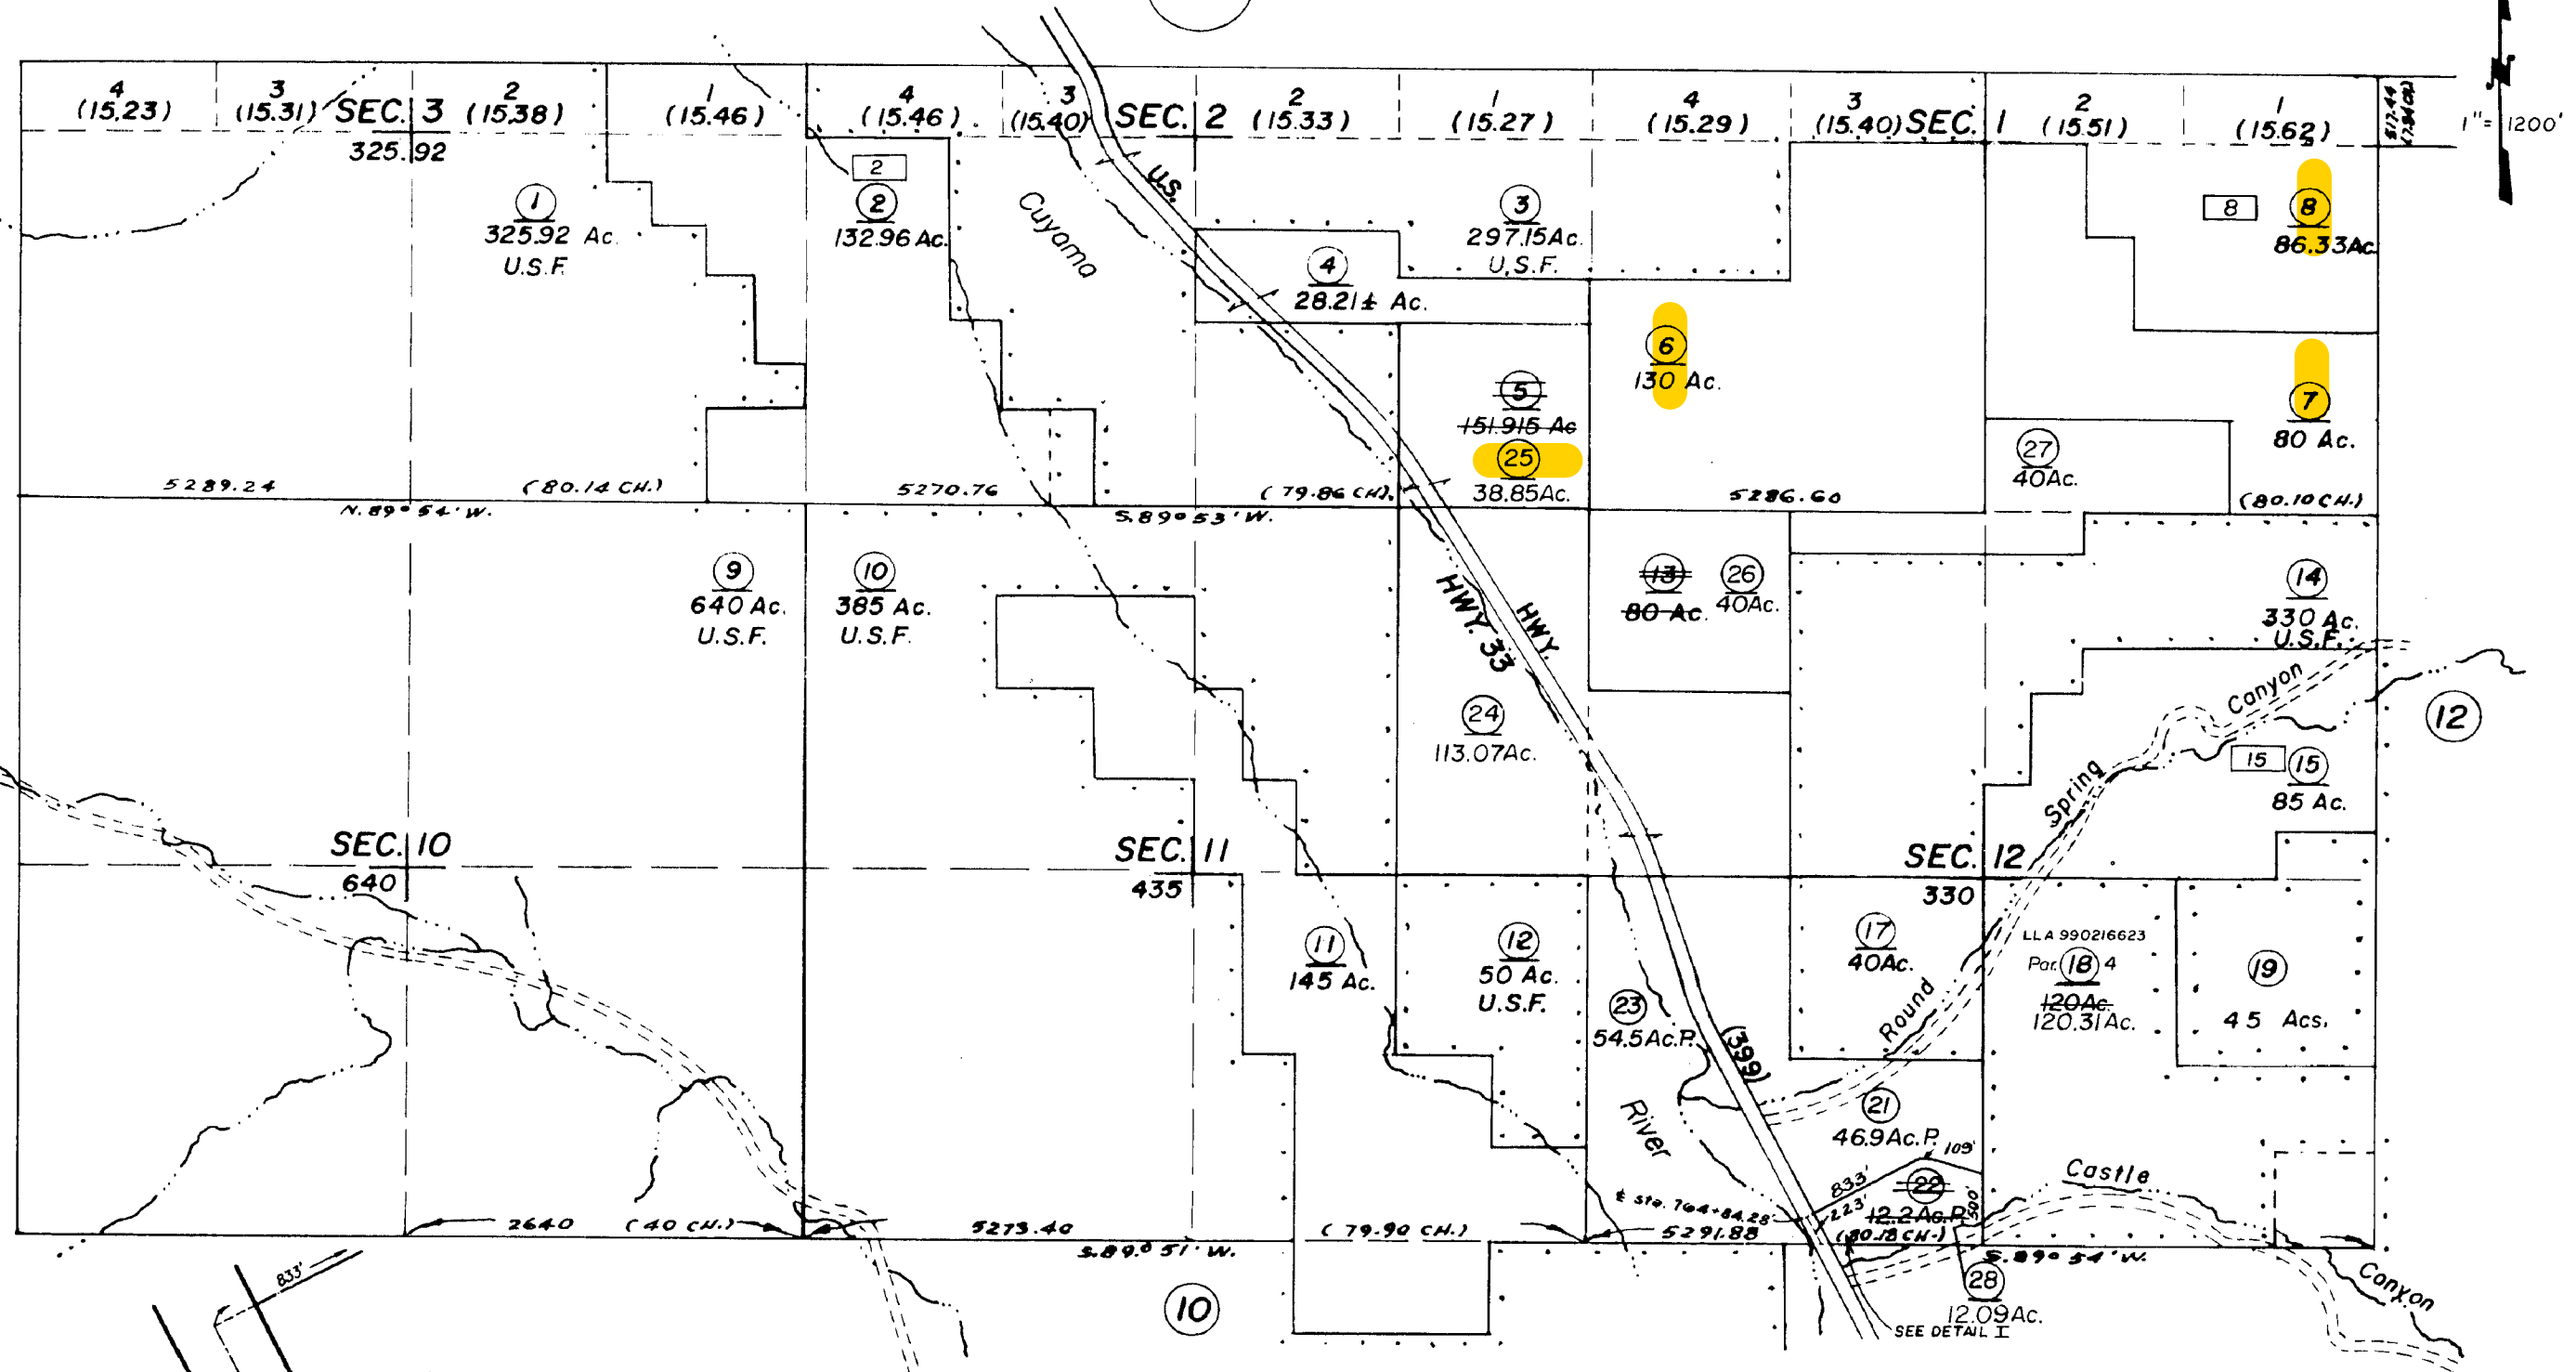

07

12

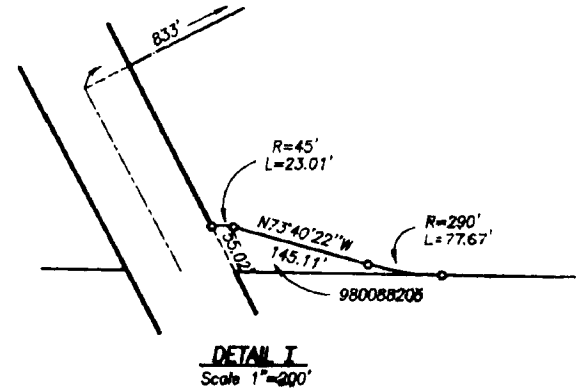

Assessor's Block Numbers Shown in Ellipses.  
Assessor's Parcel Numbers Shown in Circles.  
Assessor's Mineral Numbers Shown in Squares.

DRAWN	REVISED	10-23-2000
REDRAWN	CREATED	
INKED	PLOTTED	EFFECTIVE
	PREVIOUS Bk.,	Portion Pg.
Compiled By Ventura County Assessor's Office		

NOTE: ASSESSOR PARCELS SHOWN ON THIS PAGE DO NOT NECESSARILY CONSTITUTE LEGAL LOTS. CHECK WITH COUNTY SURVEYOR'S OFFICE OR PLANNING DIVISION TO VERIFY.

UNINCORPORATED AREA  
Ventura County Assessor's Map.