


015-01

Tax Rate Area
70007
70050

T. 5N., R. 22W., S. B. B. & M.

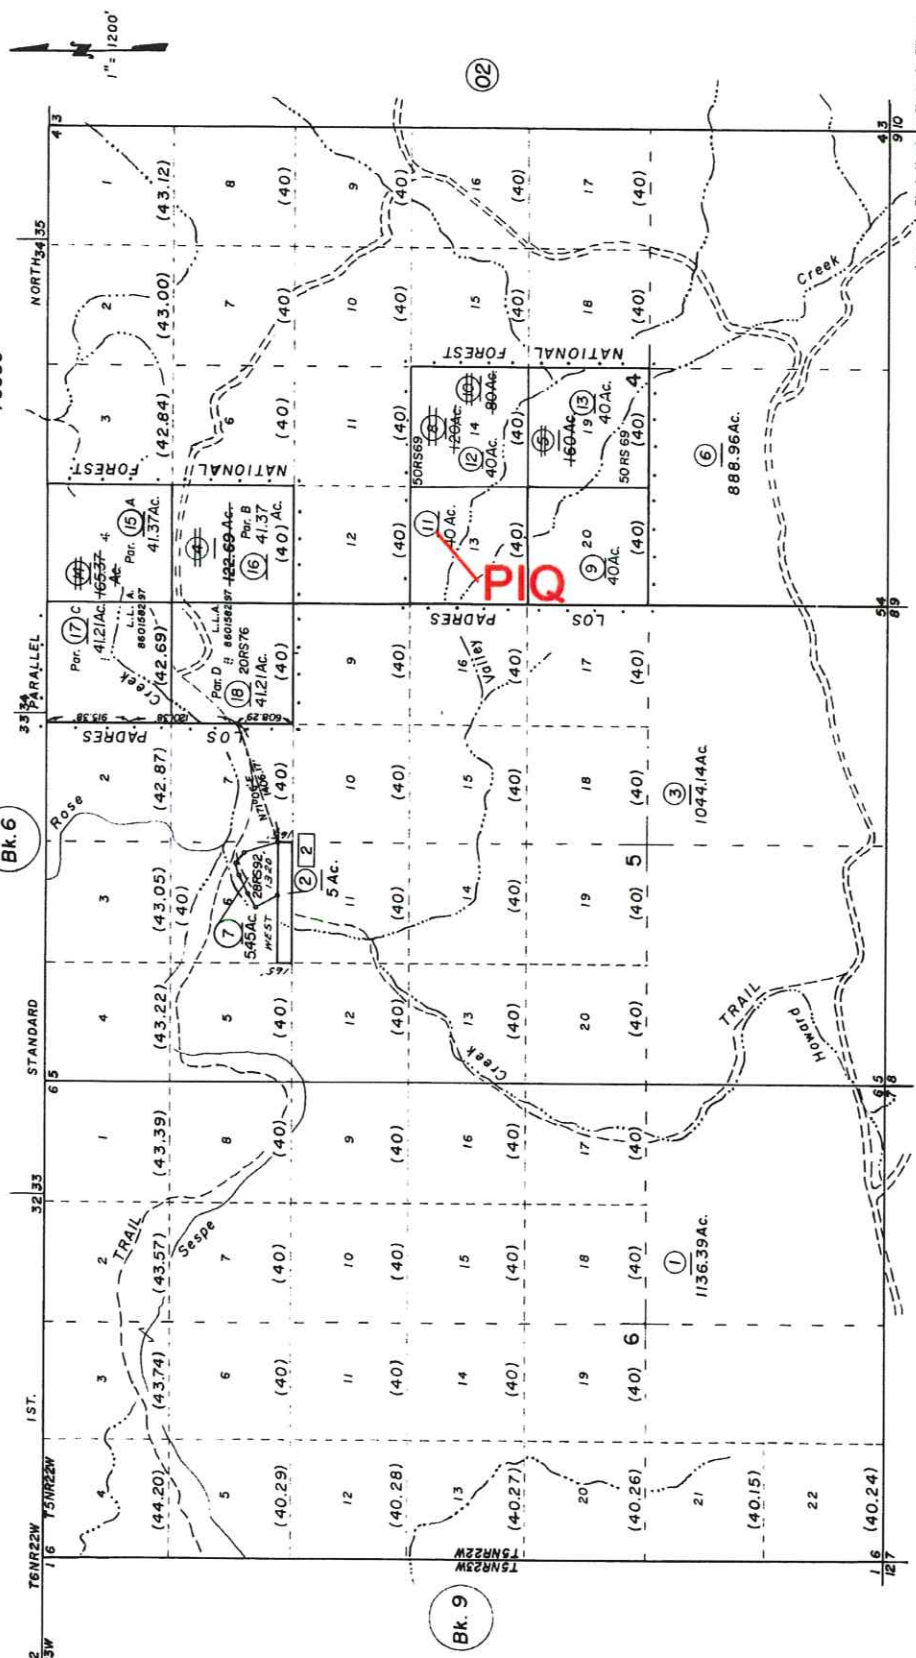

DRAWN	REVISED	CREATED	11-8-2000
INKED	REDRAWN	PLOTTED	EFFECTIVE
		PREVIOUS Bk.	Portion Pg.
			ROLL

UNINCORPORATED AREA
Ventura County Assessor's Map.

NOTE: ASSESSOR PARCELS SHOWN ON THIS PAGE
DO NOT NECESSARILY CONSTITUTE LEGAL LOTS.
CHECK THE COUNTY OFFICE OR
PLANNING DIVISION TO VERIFY.

Assessor's Block Numbers Shown in Ellipses.
Assessor's Parcel Numbers Shown in Circles.
Assessor's Mineral Numbers Shown in Squares.

Compiled By: Ventura County Assessor's Office

This map/plot is being furnished as an aid in locating the herein described Land in relation to adjoining streets, natural boundaries and other land, and is not a survey of the land depicted. Except to the extent a policy of title insurance is expressly modified by endorsement, if any, the Company does not insure dimensions, distances, location of easements, acreage or other matters shown thereon.